


180 East Fifth Building

Contact : Julie Bauch
 Bauch Enterprises, Inc. p) 612.860.2467
 9845 Brookside Ave. So. f) 651.223.5652
 Bloomington, MN 55431 e) julie@bauchenterprises.com

SCALE:	N.T.S.
DATE:	04-30-2018
PROJECT NO.	18013.1
DRAWN BY:	DJK
COMPUTER PATH:	180E5TH_11-28-15LEASEPLANS.DWG

SHEET DESCRIPTION:
 OVERALL PLAN
 FLOOR 1
 180 EAST 5TH STREET
 ST. PAUL, MN

SHEET NUMBER:
 OVERALL
 FLOOR 1

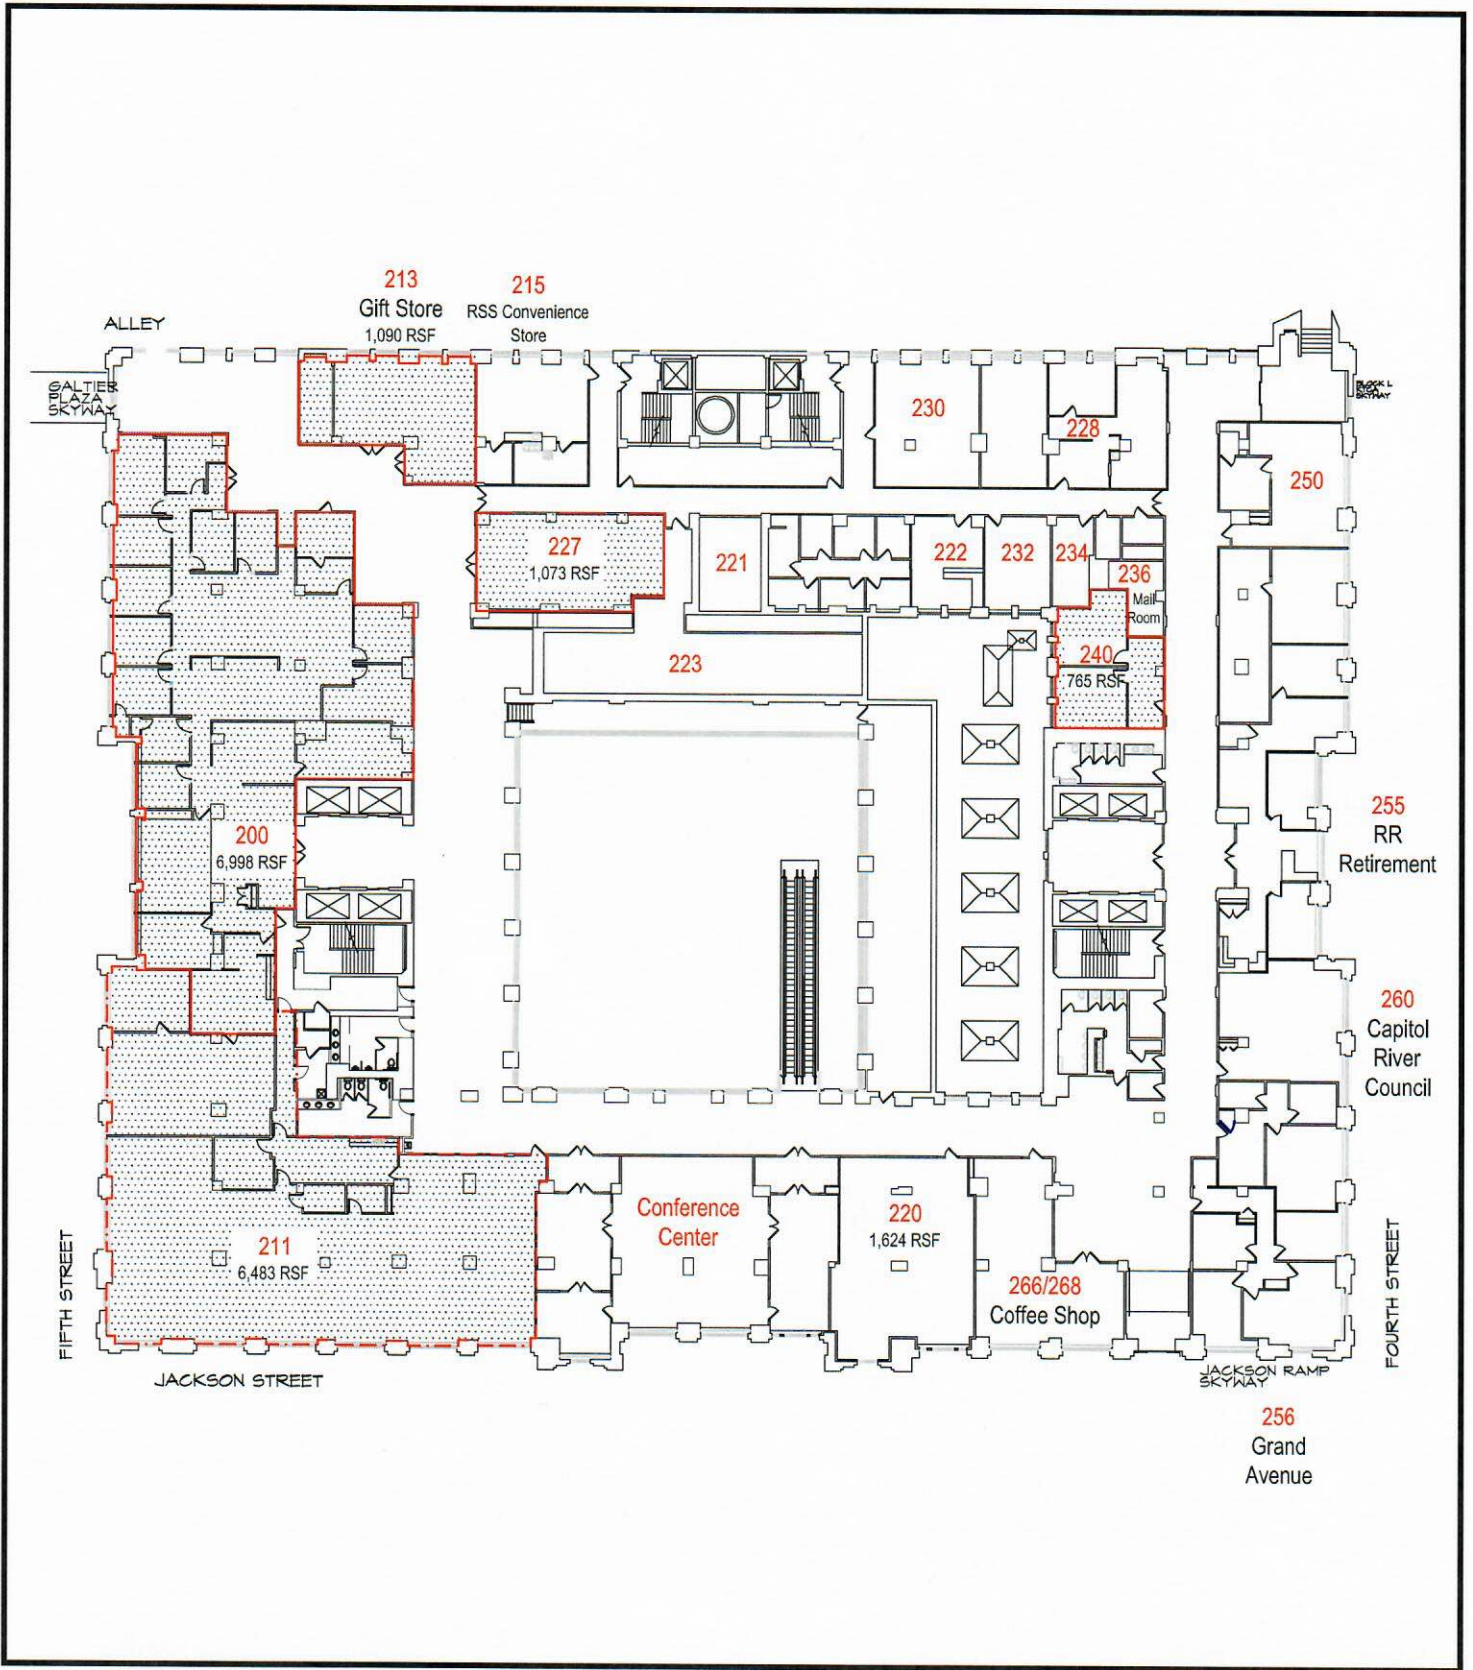


180 East Fifth Building

Contact : Julie Bauch
 Bauch Enterprises, Inc. p) 612.860.2467
 9845 Brookside Ave. So. f) 651.223.5652
 Bloomington, MN 55431 e) julie@bauchenterprises.com

SCALE:	N.T.S.
DATE:	04-30-2018
PROJECT NO.	18013.1
DRAWN BY:	DJK
COMPUTER PATH:	180E5TH_11-28-15LEASEPLANS.DWG

SHEET DESCRIPTION:
 OVERALL PLAN
 FLOOR 2
 180 EAST 5TH STREET
 ST. PAUL, MN

SHEET NUMBER:
 OVERALL
 FLOOR 2

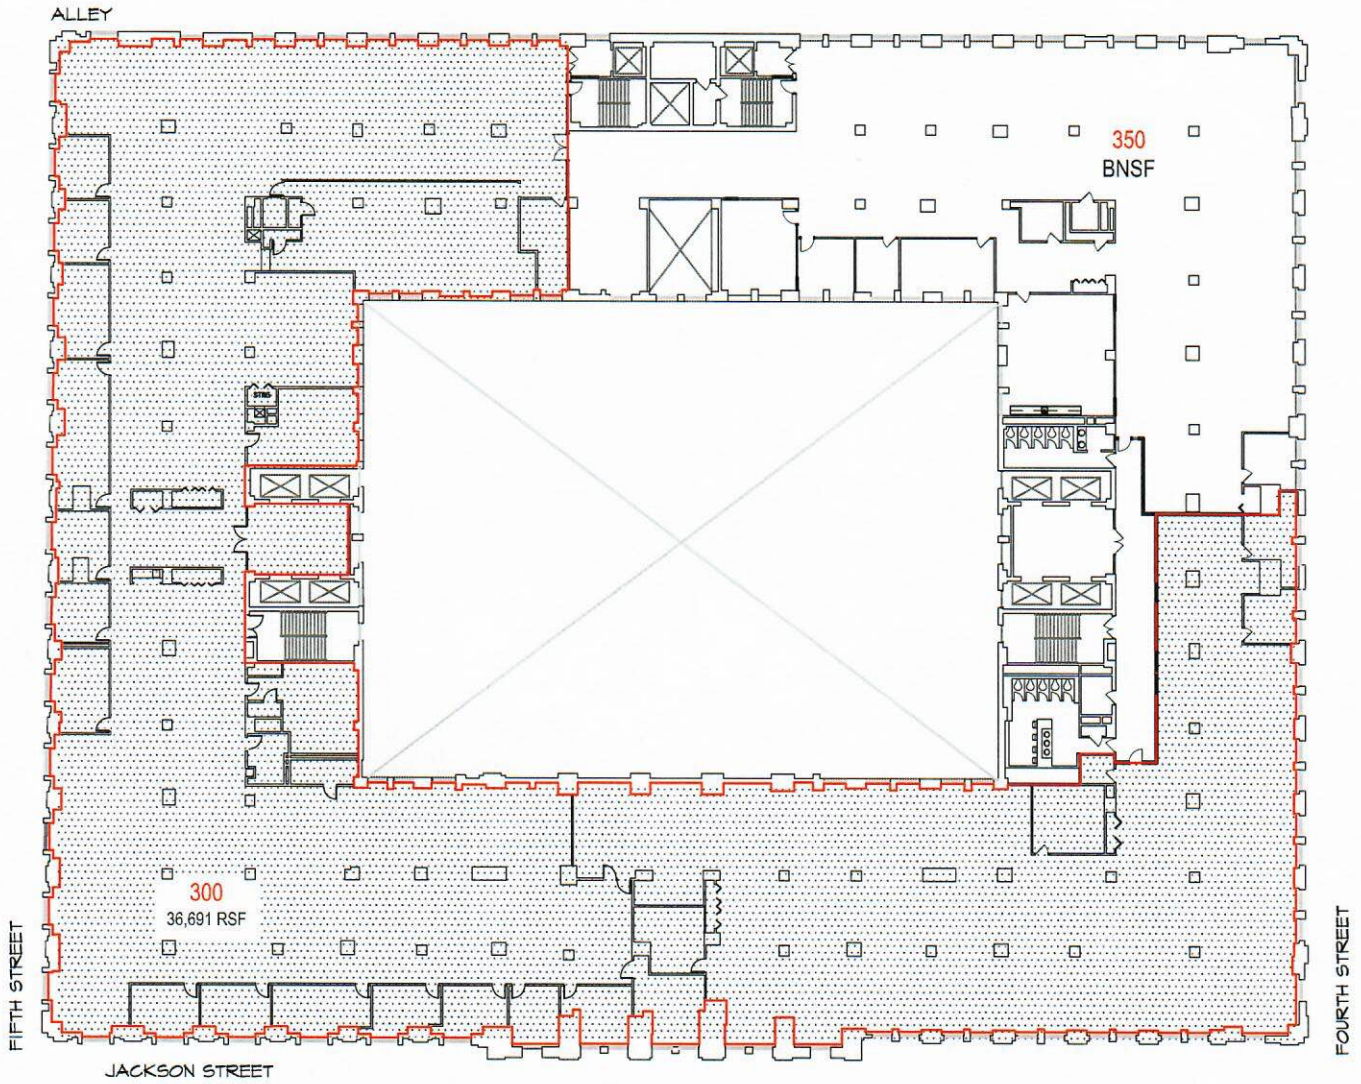

180 East Fifth Building


Contact : Julie Bauch
 Bauch Enterprises, Inc. p) 612.860.2467
 9845 Brookside Ave. So. f) 651.223.5652
 Bloomington, MN 55431 e) julie@bauchenterprises.com

SCALE:	N.T.S.
DATE:	04-30-2018
PROJECT NO.	18013.1
DRAWN BY:	DJK
COMPUTER PATH:	180E5TH_11-28-15LEASEPLANS.DWG

SHEET DESCRIPTION:
 OVERALL PLAN
 FLOOR 3
 180 EAST 5TH STREET
 ST. PAUL, MN

SHEET NUMBER:
 OVERALL
 FLOOR 3

ALLEY

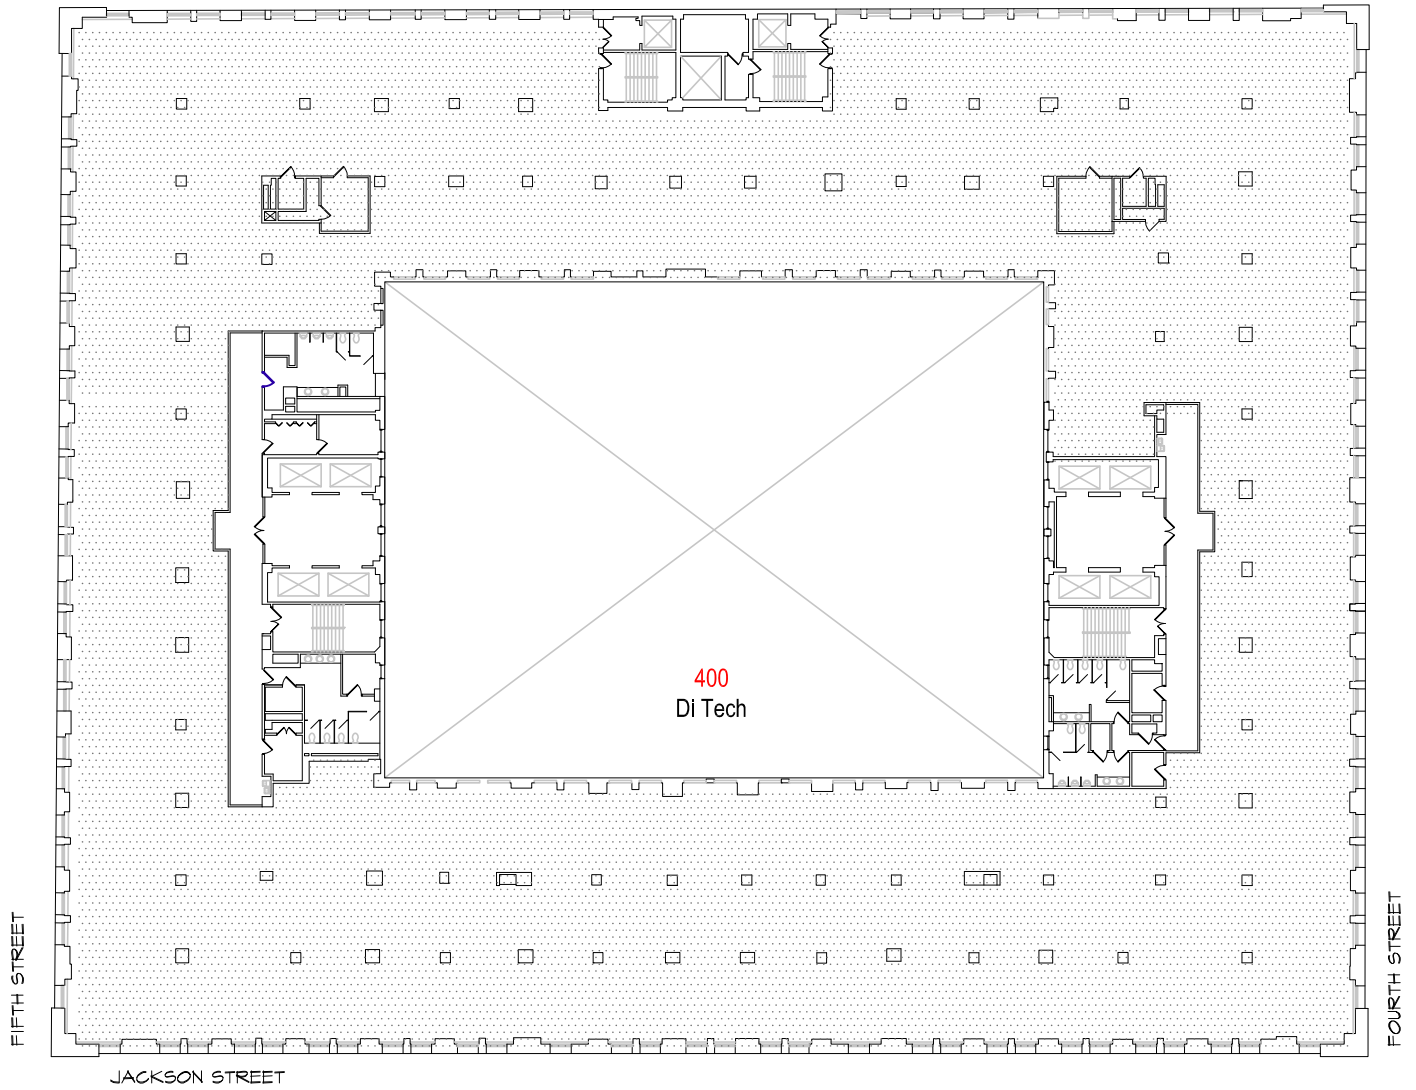

FIFTH STREET

JACKSON STREET

FOURTH STREET

180 East Fifth Building


Contact : Julie Bauch

Bauch Enterprises, Inc. p) 612.860.2467
9845 Brookside Ave. So. f) 651.223.5652
Bloomington, MN 55431 e) julie@bauchenterprises.com

SCALE:	N.T.S.
DATE:	08-02-2018
PROJECT NO.	18013.1
DRAWN BY:	DJK
COMPUTER PATH:	180E5TH_06-05-18LEASEPLANS.DWG

SHEET DESCRIPTION:
OVERALL PLAN
FLOOR 4
180 EAST 5TH STREET
ST. PAUL, MN

SHEET NUMBER:
OVERALL
FLOOR 4

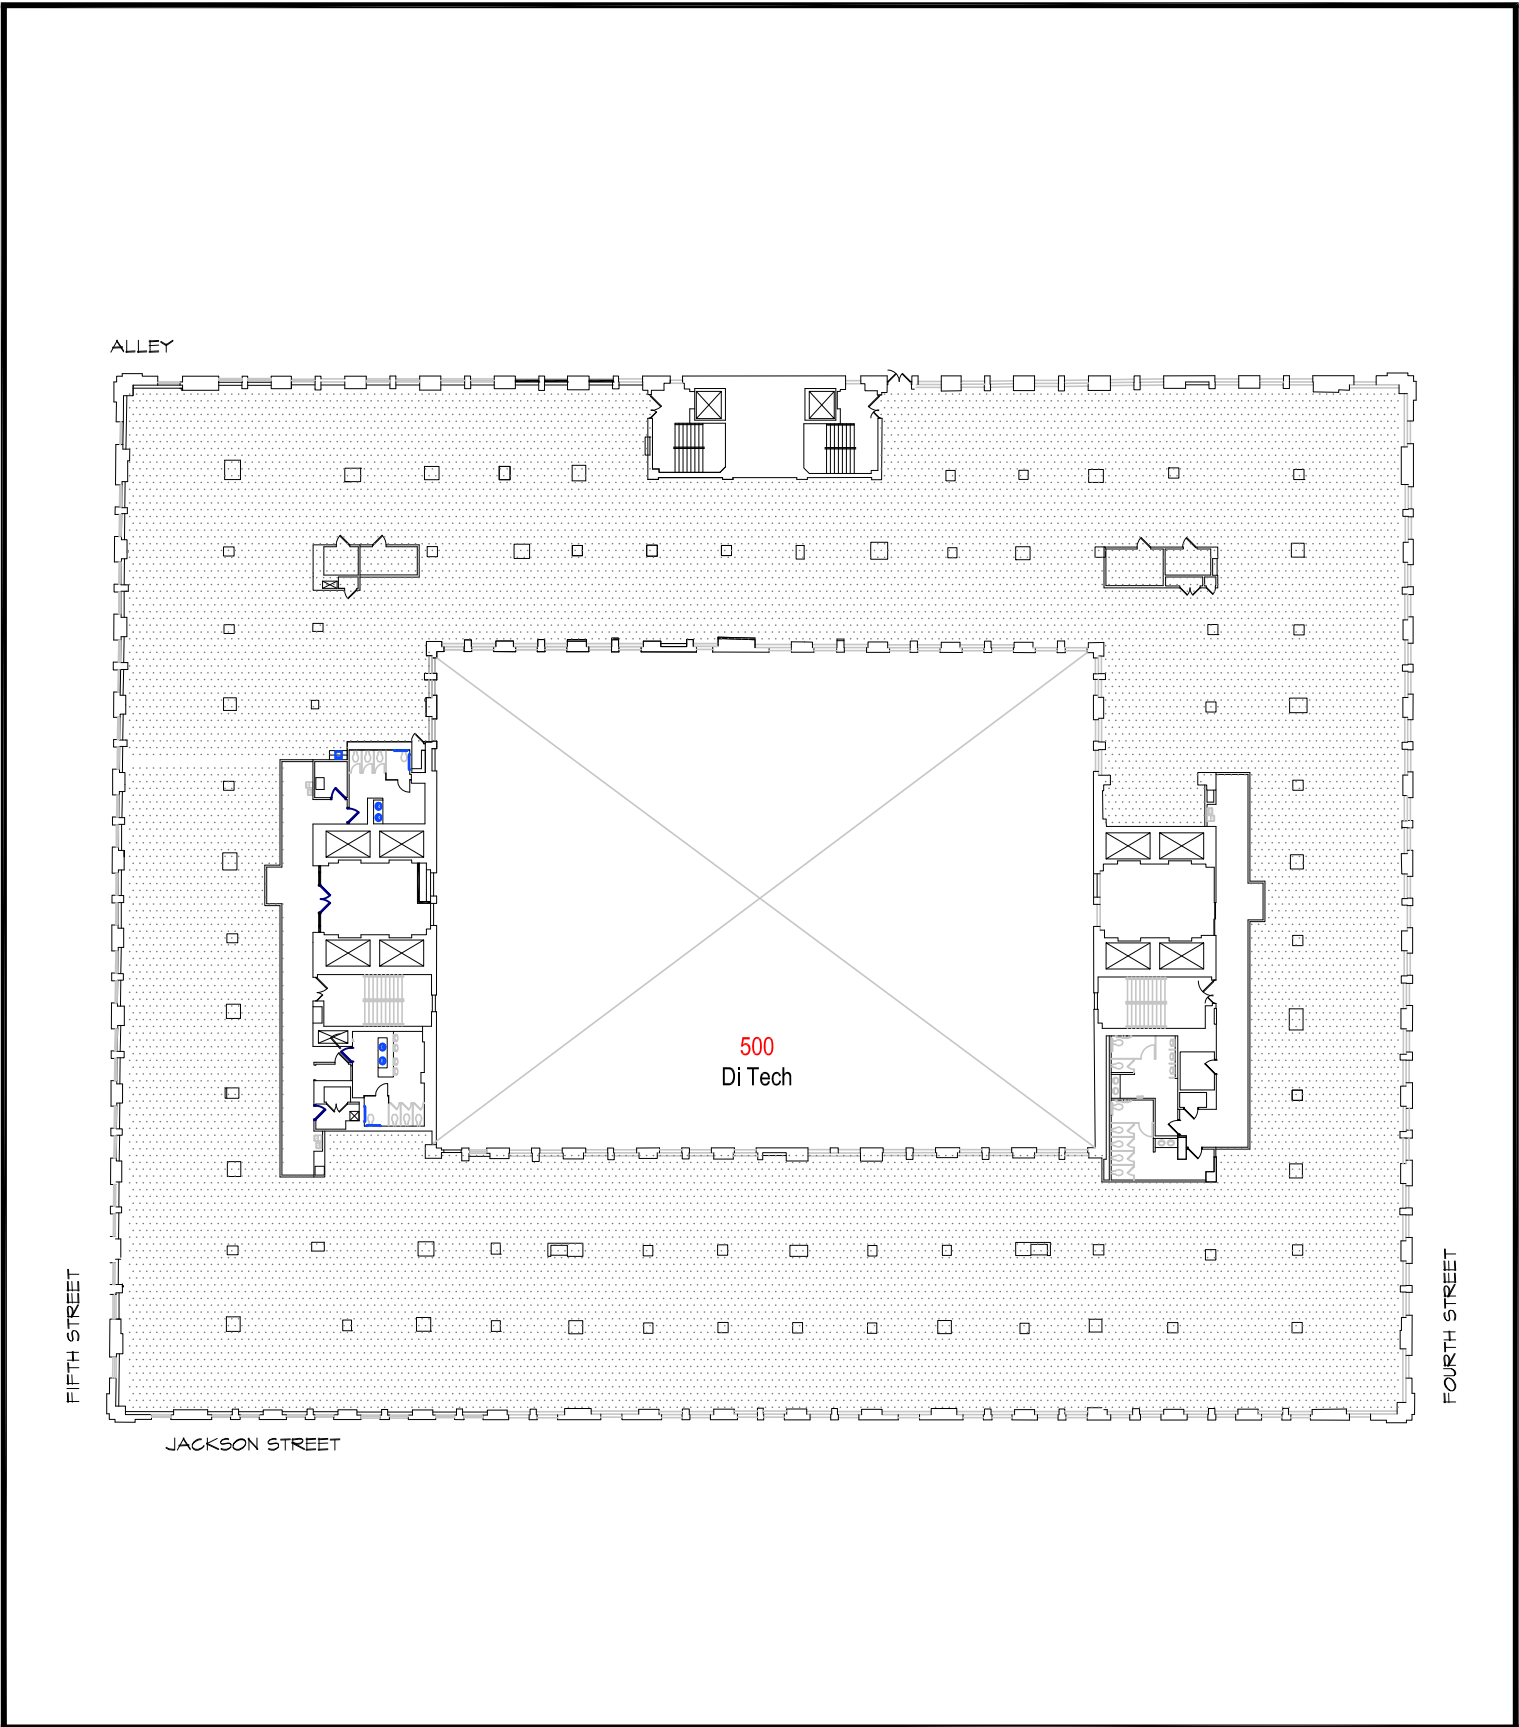

180 East Fifth Building


Contact : Julie Bauch
 Bauch Enterprises, Inc. p) 612.860.2467
 9845 Brookside Ave. So. f) 651.223.5652
 Bloomington, MN 55431 e) julie@bauchenterprises.com

SCALE:	N.T.S.
DATE:	08-02-2018
PROJECT NO.	18013.1
DRAWN BY:	DJK
COMPUTER PATH:	180E5TH_06-05-18LEASEPLANS.DWG

SHEET DESCRIPTION:
 OVERALL PLAN
 FLOOR 5
 180 EAST 5TH STREET
 ST. PAUL, MN

SHEET NUMBER:
 OVERALL
 FLOOR 5

ALLEY

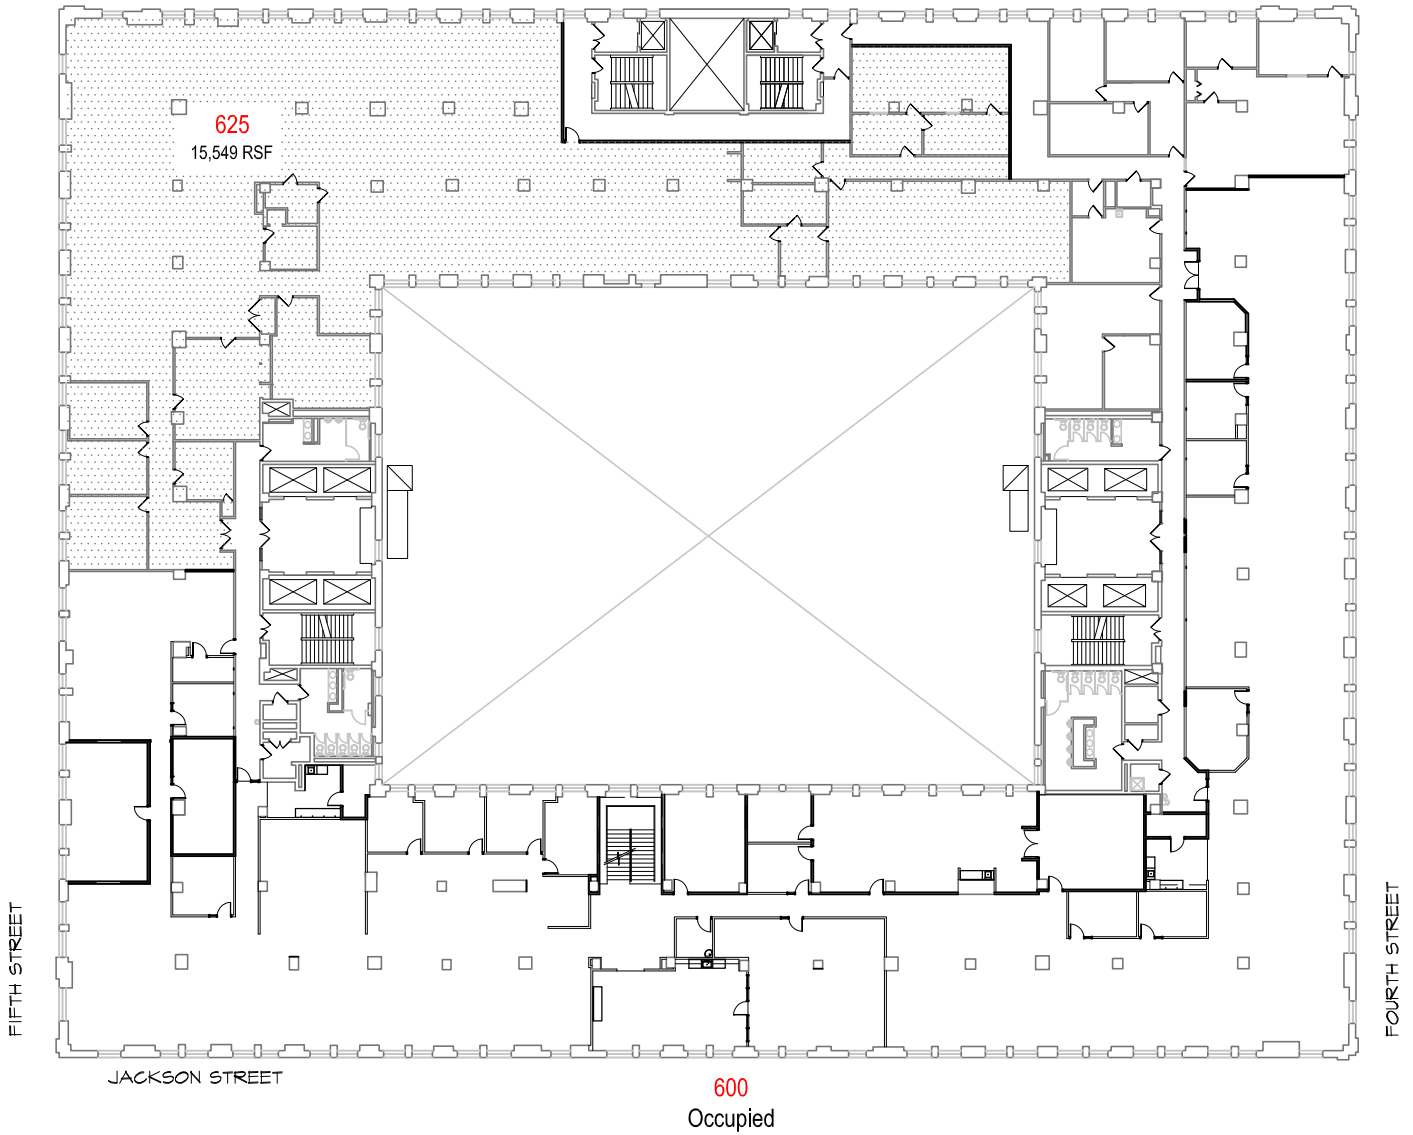

FIFTH STREET

JACKSON STREET

FOURTH STREET

600
Occupied

180 East Fifth Building


Contact : Julie Bauch
 Bauch Enterprises, Inc. p) 612.860.2467
 9845 Brookside Ave. So. f) 651.223.5652
 Bloomington, MN 55431 e) julie@bauchenterprises.com

SCALE:	N.T.S.
DATE:	08-02-2018
PROJECT NO.	18013.1
DRAWN BY:	DJK
COMPUTER PATH:	180E5TH_06-05-18LEASEPLANS.DWG

SHEET DESCRIPTION:
OVERALL PLAN
FLOOR 6
180 EAST 5TH STREET
ST. PAUL, MN

SHEET NUMBER:
OVERALL
FLOOR 6

ALLEY

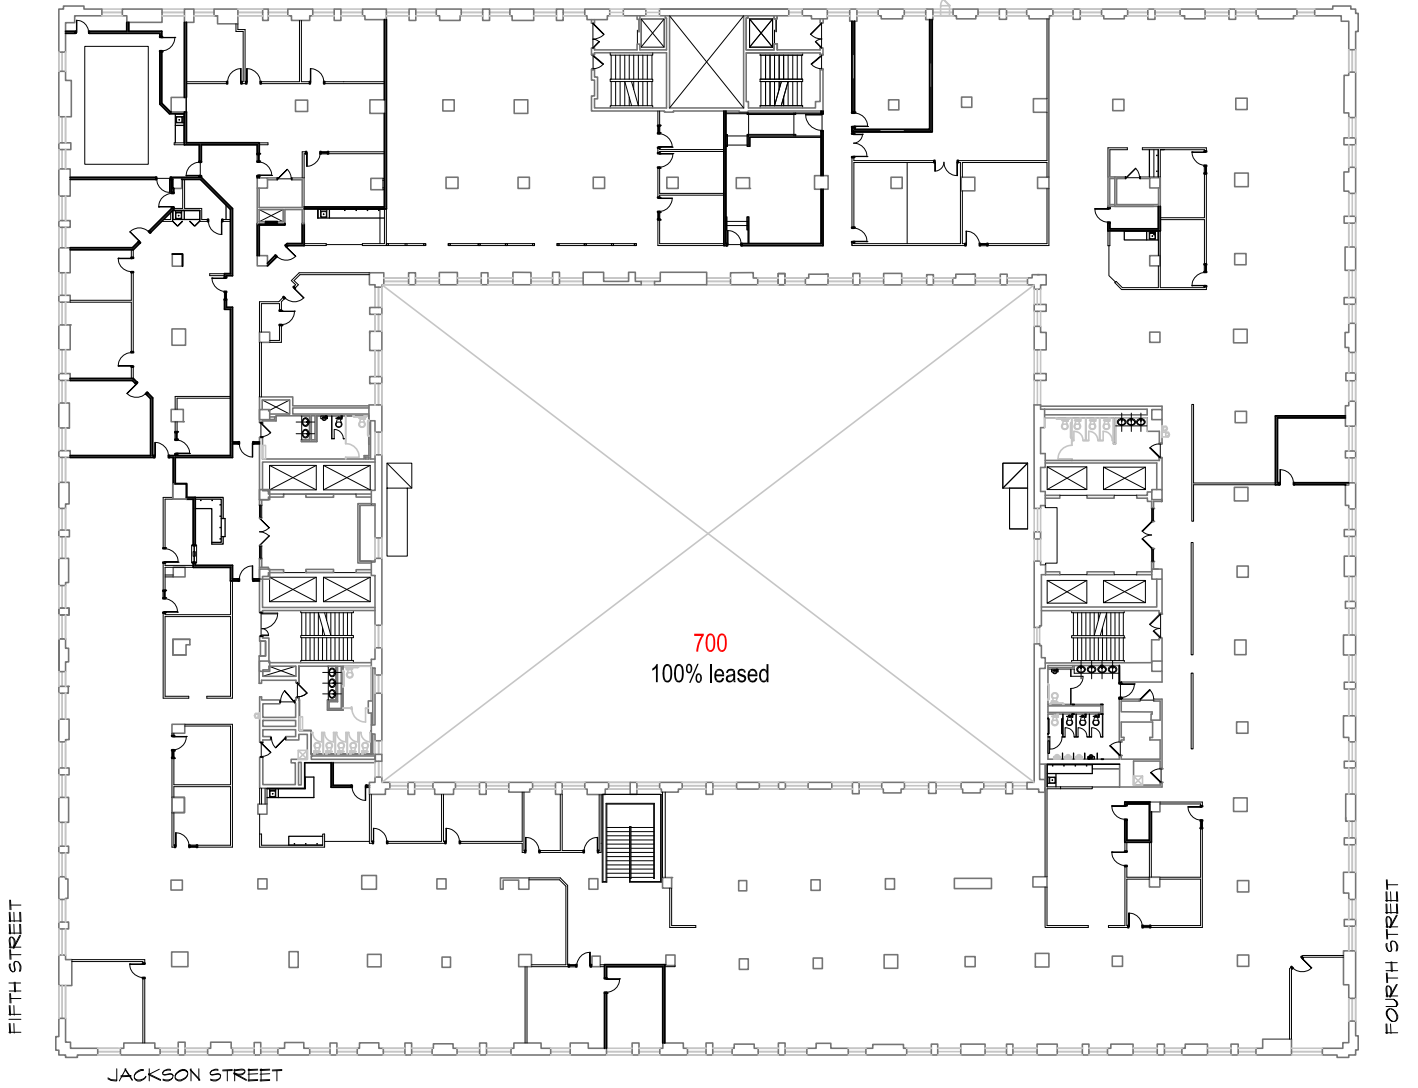

180 East Fifth Building


Contact : Julie Bauch

Bauch Enterprises, Inc. p) 612.860.2467
9845 Brookside Ave. So. f) 651.223.5652
Bloomington, MN 55431 e) julie@bauchenterprises.com

SCALE:	N.T.S.
DATE:	08-02-2018
PROJECT NO.	18013.1
DRAWN BY:	DJK
COMPUTER PATH:	180E5TH_06-05-18LEASEPLANS.DWG


SHEET DESCRIPTION:
OVERALL PLAN
FLOOR 7
180 EAST 5TH STREET
ST. PAUL, MN

SHEET NUMBER:	OVERALL
	FLOOR 7

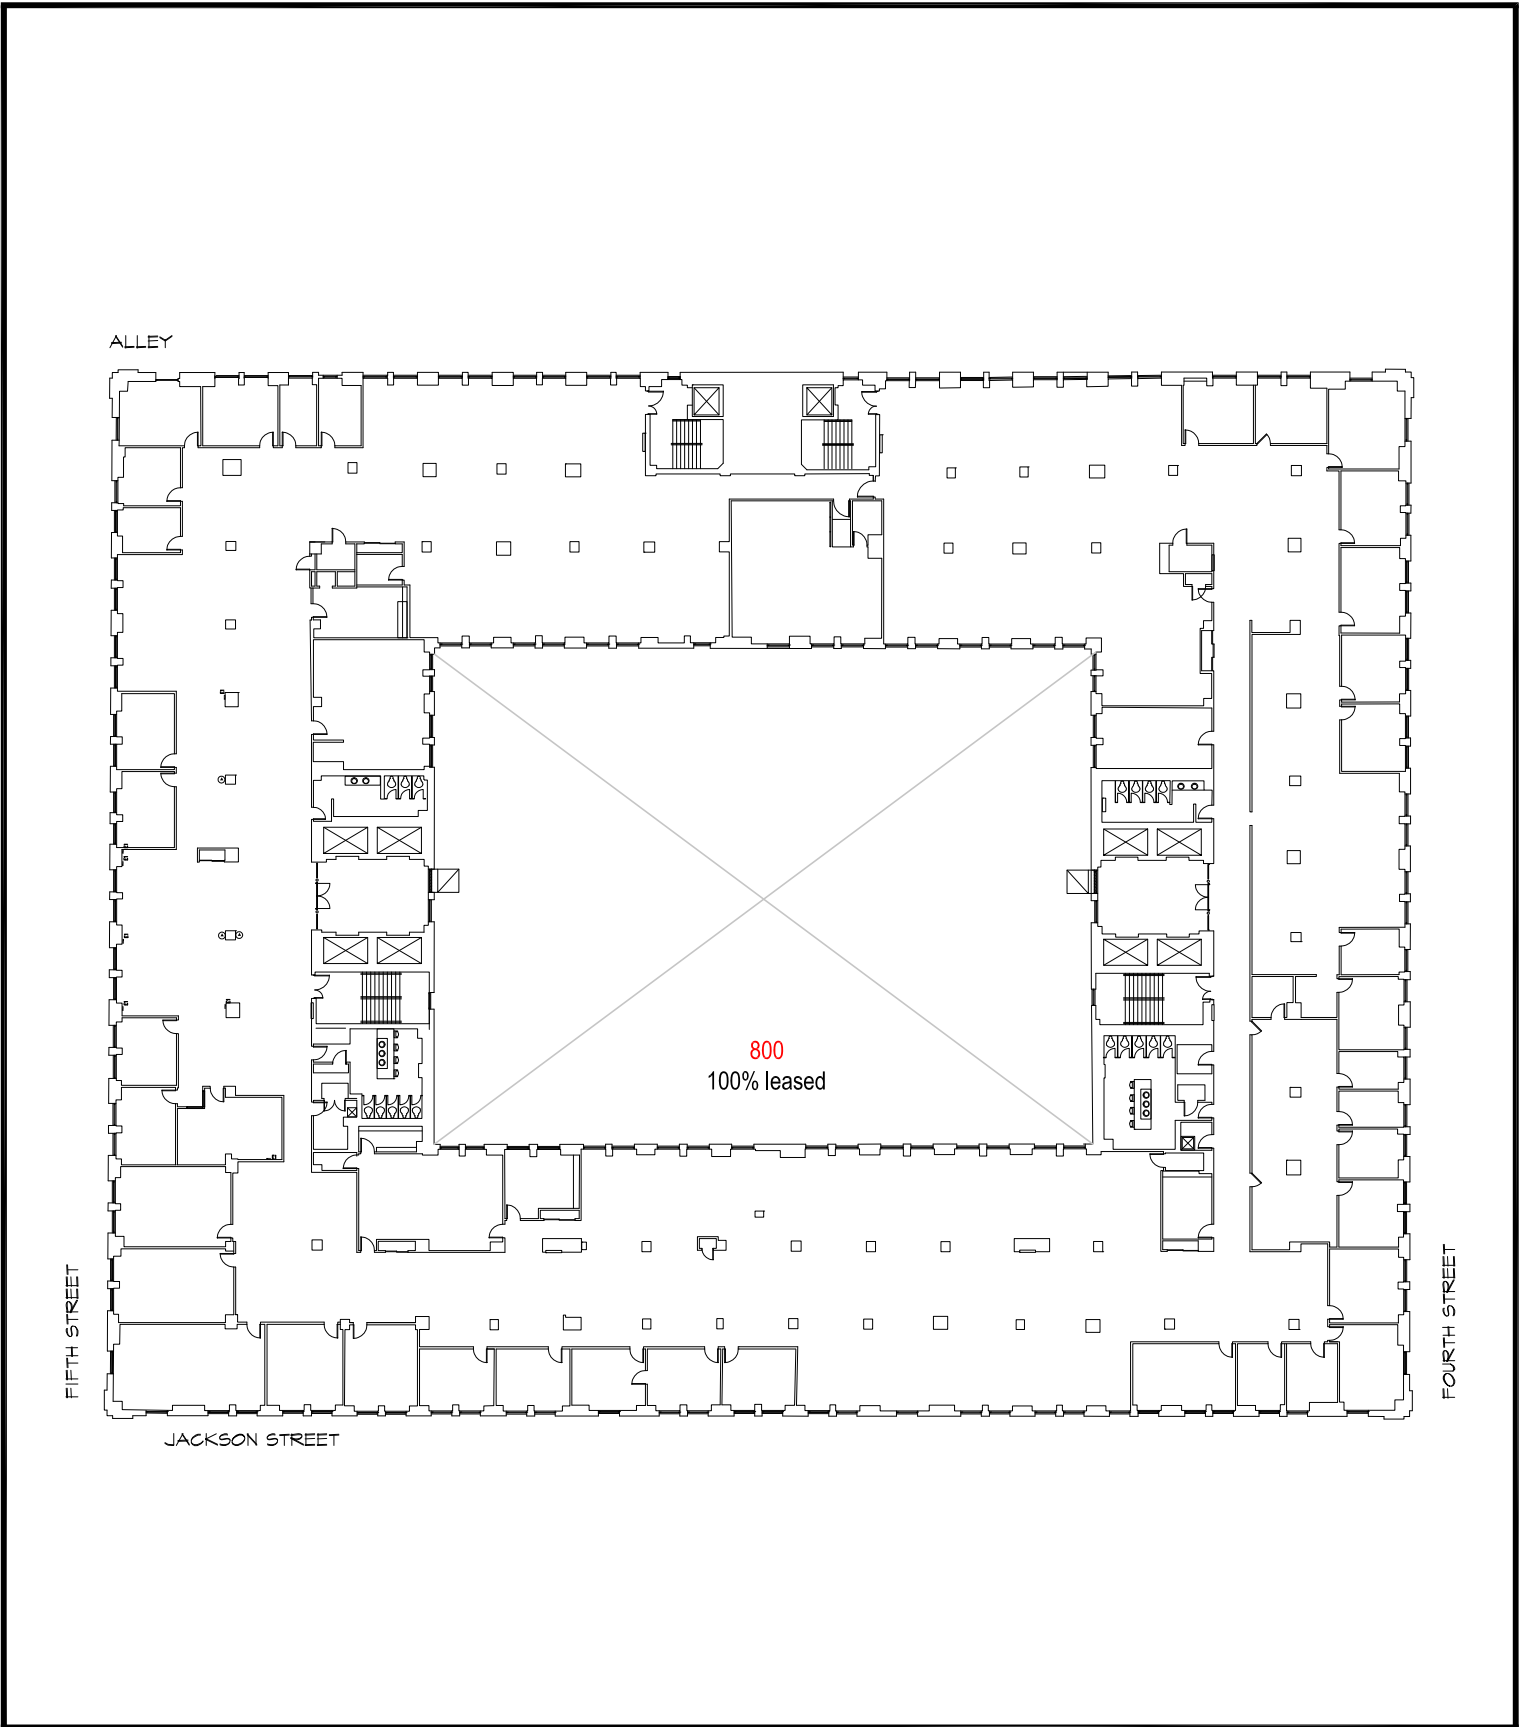

<h1>180 East Fifth Building</h1> <p>Contact : Julie Bauch</p> <p>Bauch Enterprises, Inc. p) 612.860.2467 9845 Brookside Ave. So. f) 651.223.5652 Bloomington, MN 55431 e) julie@bauchenterprises.com</p>	SCALE: N.T.S.	SHEET DESCRIPTION: OVERALL PLAN FLOOR 8 180 EAST 5TH STREET ST. PAUL, MN	SHEET NUMBER: OVERALL <hr/> FLOOR 8
	DATE: 08-02-2018		
	PROJECT NO. 18013.1		
	DRAWN BY: DJK		
	COMPUTER PATH: 180E5TH_06-05-18LEASEPLANS.DWG		

ALLEY

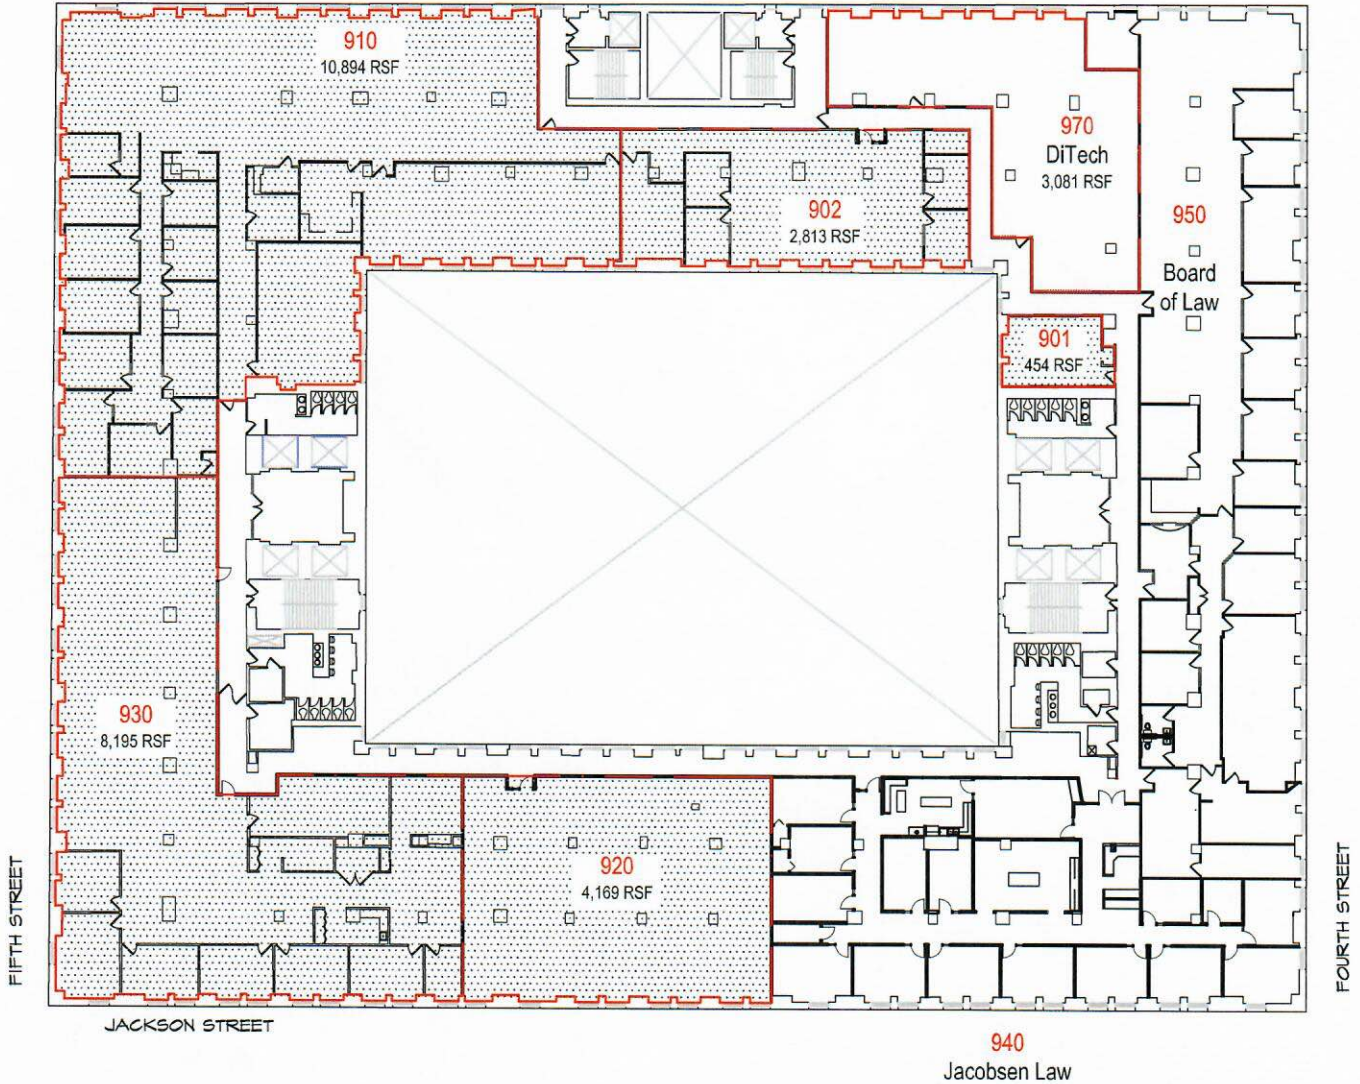

FIFTH STREET

JACKSON STREET

FOURTH STREET

940
Jacobsen Law

180 East Fifth Building


Contact : Julie Bauch
 Bauch Enterprises, Inc. p) 612.860.2467
 9845 Brookside Ave. So. f) 651.223.5652
 Bloomington, MN 55431 e) julie@bauchenterprises.com

SCALE:	N.T.S.
DATE:	05-01-2018
PROJECT NO.	18013.1
DRAWN BY:	DJK
COMPUTER PATH:	180E5TH_11-28-15LEASEPLANS.DWG

SHEET DESCRIPTION:
 OVERALL PLAN
 FLOOR 9
 180 EAST 5TH STREET
 ST. PAUL, MN

SHEET NUMBER:
 OVERALL
 FLOOR 9

ALLEY

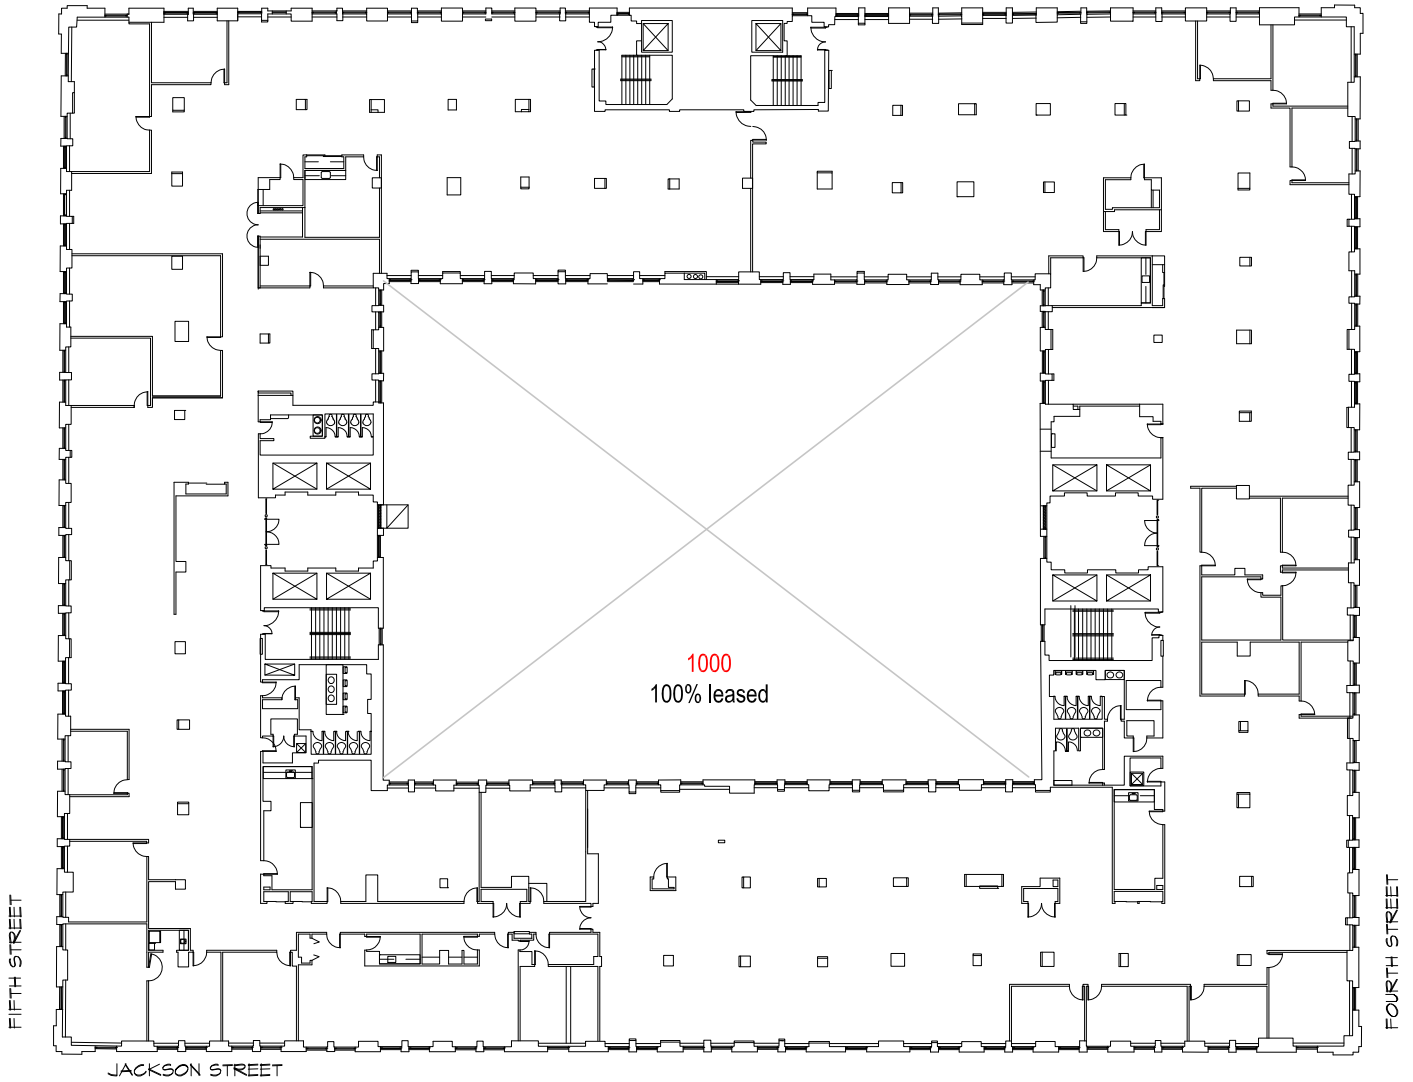


180 East Fifth Building

Contact : Julie Bauch
Bauch Enterprises, Inc. p) 612.860.2467
9845 Brookside Ave. So. f) 651.223.5652
Bloomington, MN 55431 e) julie@bauchenterprises.com

SCALE:	N.T.S.
DATE:	08-02-2018
PROJECT NO.	18013.1
DRAWN BY:	DJK
COMPUTER PATH:	180E5TH_06-05-18LEASEPLANS.DWG

SHEET DESCRIPTION:
OVERALL PLAN
FLOOR 10
180 EAST 5TH STREET
ST. PAUL, MN

SHEET NUMBER:
OVERALL
FLOOR 10

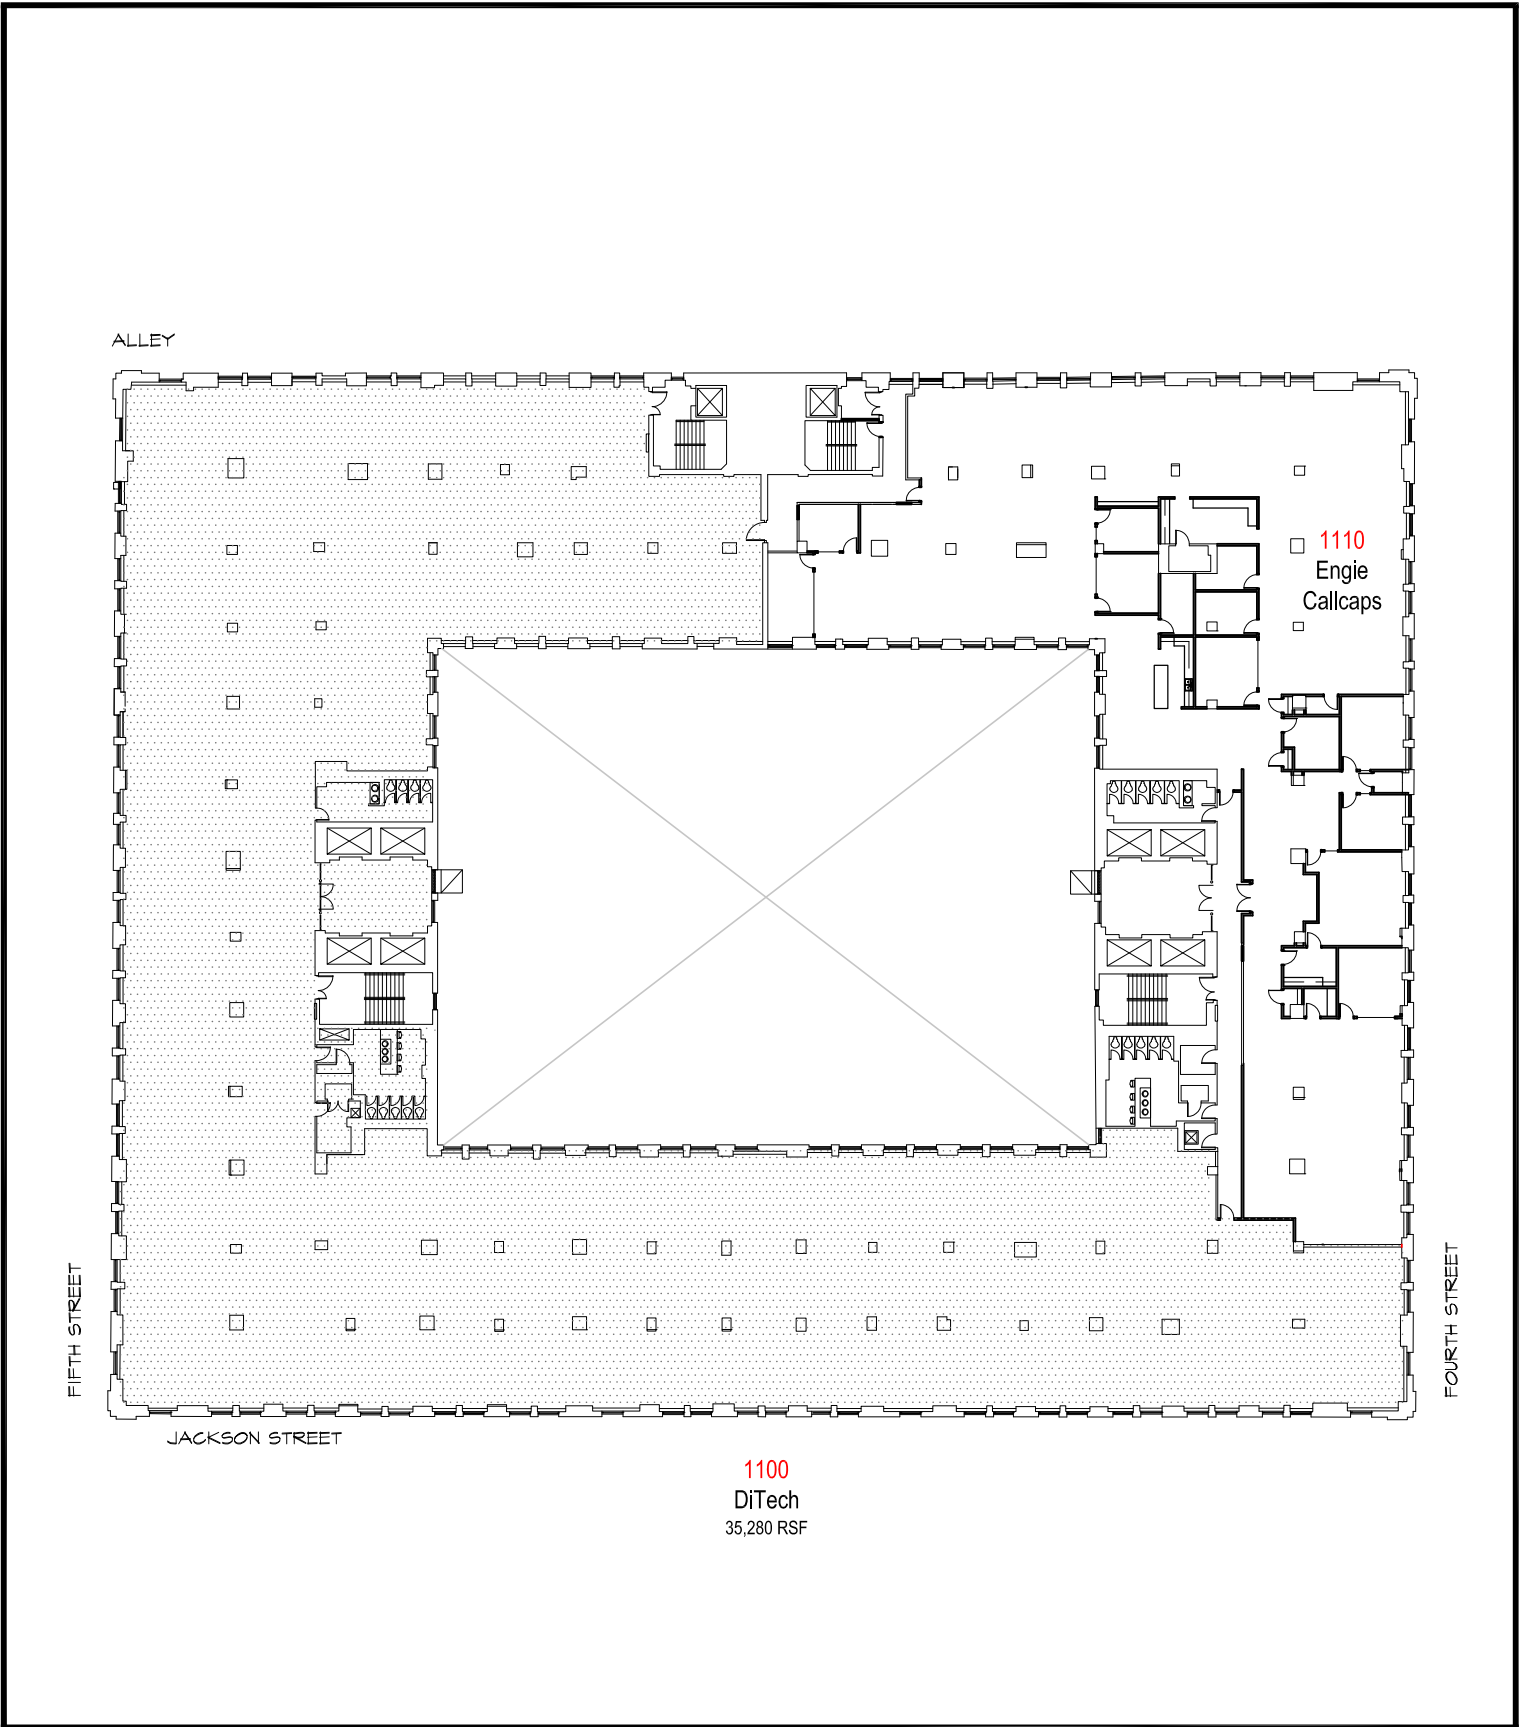

ALLEY

1110
Engle
Callcaps

FIFTH STREET

JACKSON STREET

FOURTH STREET

1100
DiTech
35,280 RSF


180 East Fifth Building

Contact : Julie Bauch
 Bauch Enterprises, Inc. p) 612.860.2467
 9845 Brookside Ave. So. f) 651.223.5652
 Bloomington, MN 55431 e) julie@bauchenterprises.com

SCALE:	N.T.S.
DATE:	08-02-2018
PROJECT NO.	18013.1
DRAWN BY:	DJK
COMPUTER PATH:	180E5TH_06-05-18LEASEPLANS.DWG

SHEET DESCRIPTION:	OVERALL PLAN FLOOR 11 180 EAST 5TH STREET ST. PAUL, MN
SHEET NUMBER:	OVERALL FLOOR 11

ALLEY

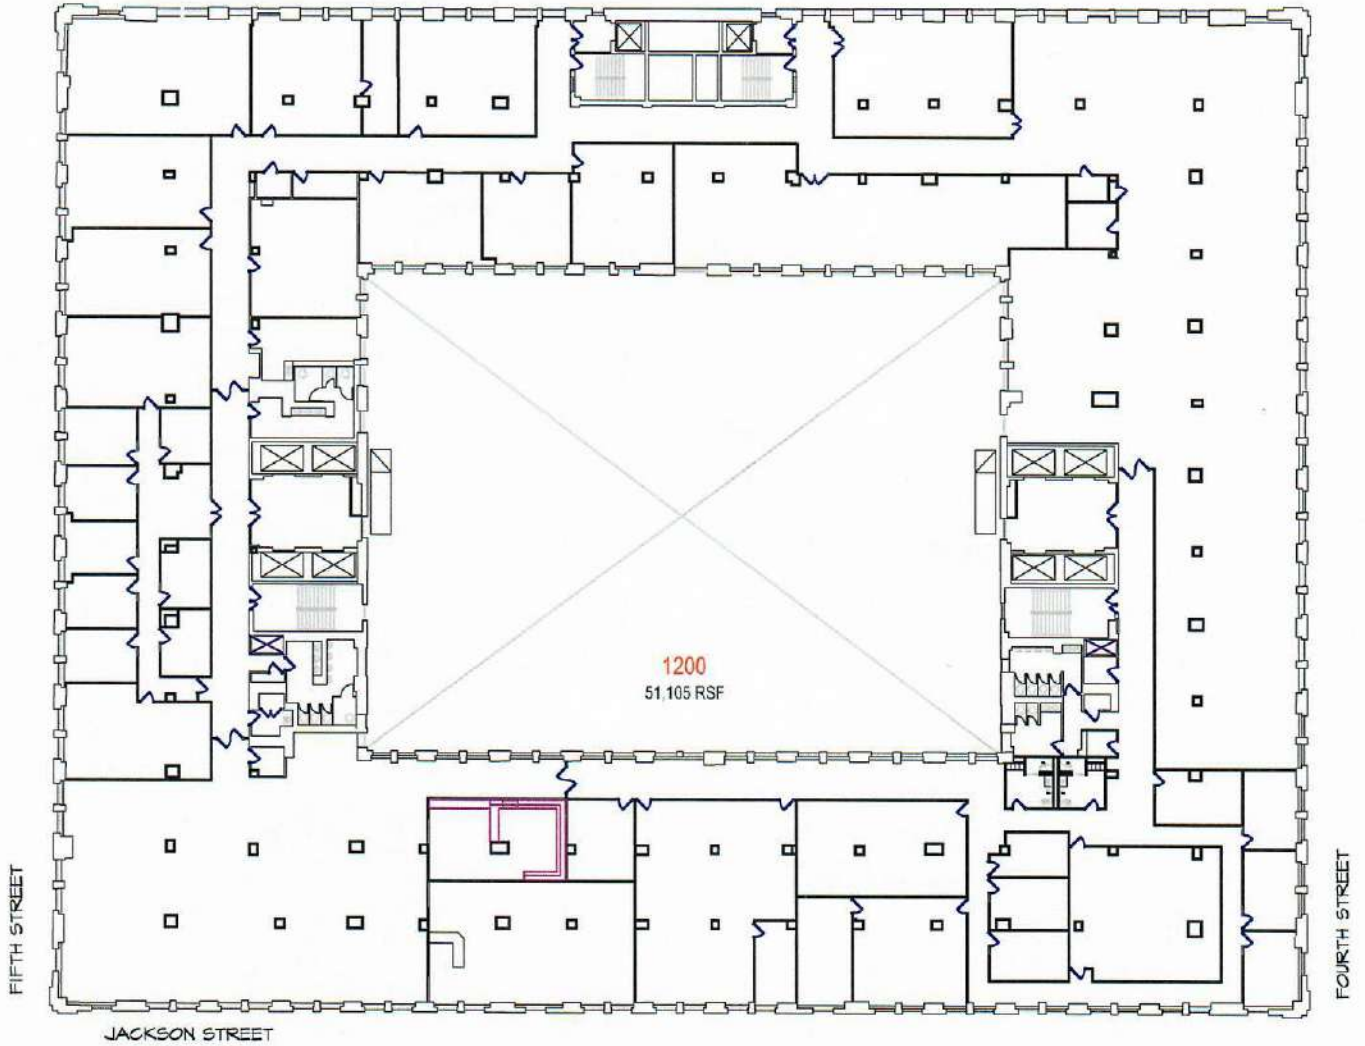

FIFTH STREET

JACKSON STREET

FOURTH STREET

180 East Fifth Building


Contact : Julie Bauch
Bauch Enterprises, Inc. p) 612.860.2467
9845 Brookside Ave. So. f) 651.223.5652
Bloomington, MN 55431 e) julie@bauchenterprises.com

SCALE:	N.T.S.
DATE:	05-03-2018
PROJECT NO.	18013.1
DRAWN BY:	DJK
COMPUTER PATH:	180E5TH_11-28-15LEASEPLANS.DWG

SHEET DESCRIPTION:
OVERALL PLAN
FLOOR 12
180 EAST 5TH STREET
ST. PAUL, MN

SHEET NUMBER:
OVERALL
FLOOR 12

ALLEY

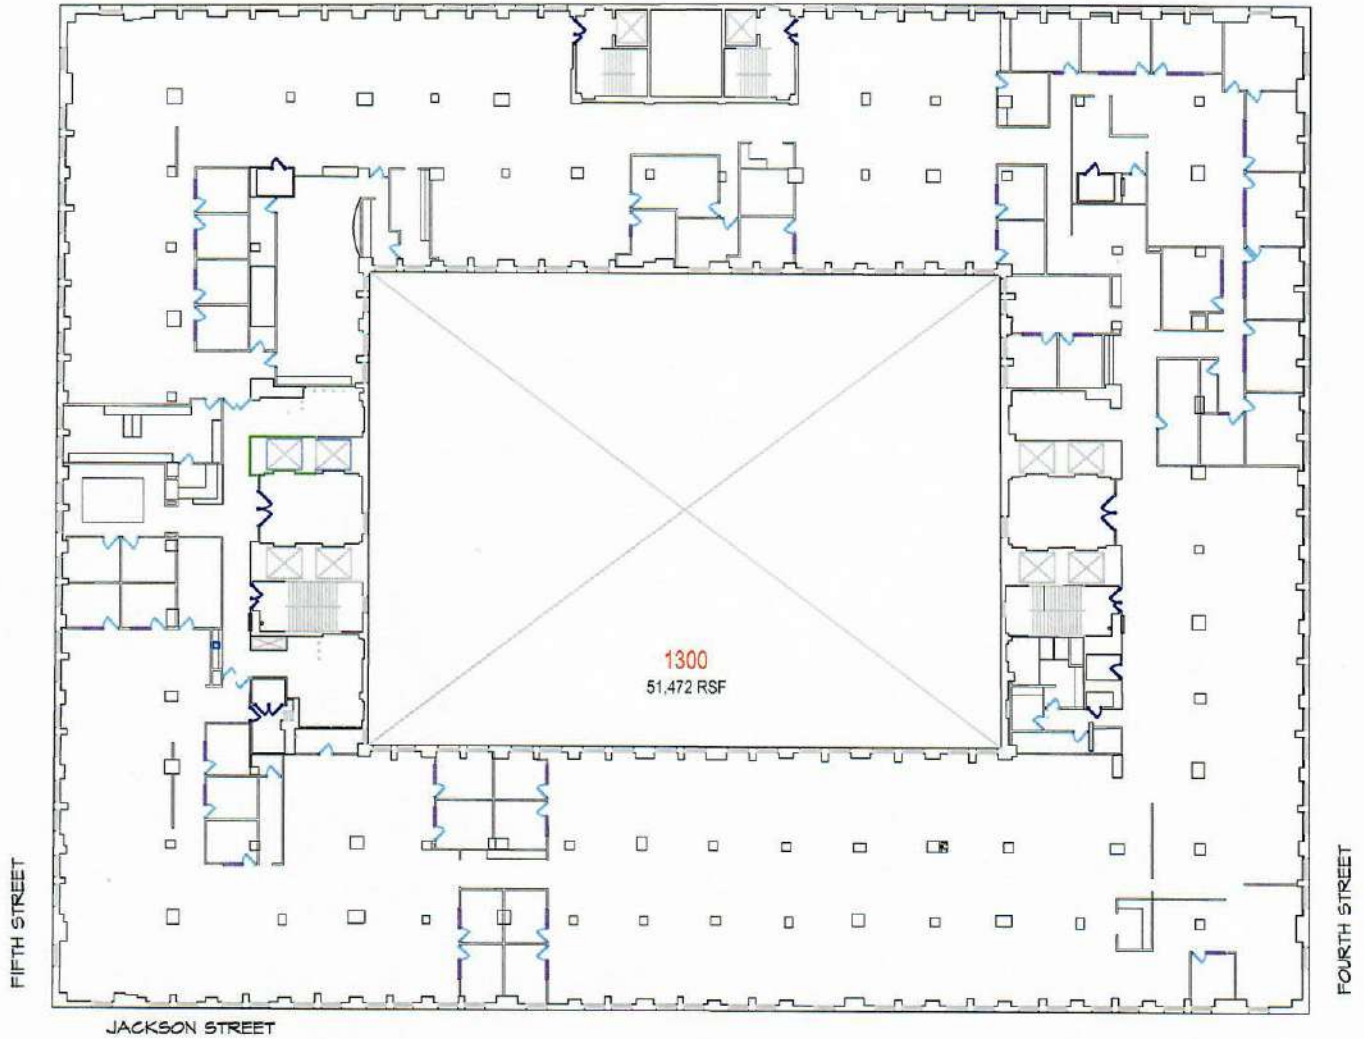

180 East Fifth Building

Contact : Julie Bauch
Bauch Enterprises, Inc. p) 612.860.2467
9845 Brookside Ave. So. f) 651.223.5652
Bloomington, MN 55431 e) julie@bauchenterprises.com

SCALE:	N.T.S.
DATE:	05-03-2018
PROJECT NO.	18013.1
DRAWN BY:	DJK
COMPUTER PATH:	180E5TH_11-28-15LEASEPLANS.DWG

SHEET DESCRIPTION:
OVERALL PLAN
FLOOR 13
180 EAST 5TH STREET
ST. PAUL, MN

SHEET NUMBER:
OVERALL
FLOOR 13